


- Room legend**
1. Garage
  2. Closet
  3. Closet
  4. Study
  5. Closet
  6. Kitchen
  7. Bathroom
  8. Living room
  9. Entry
  10. Closet
  11. Covered porch

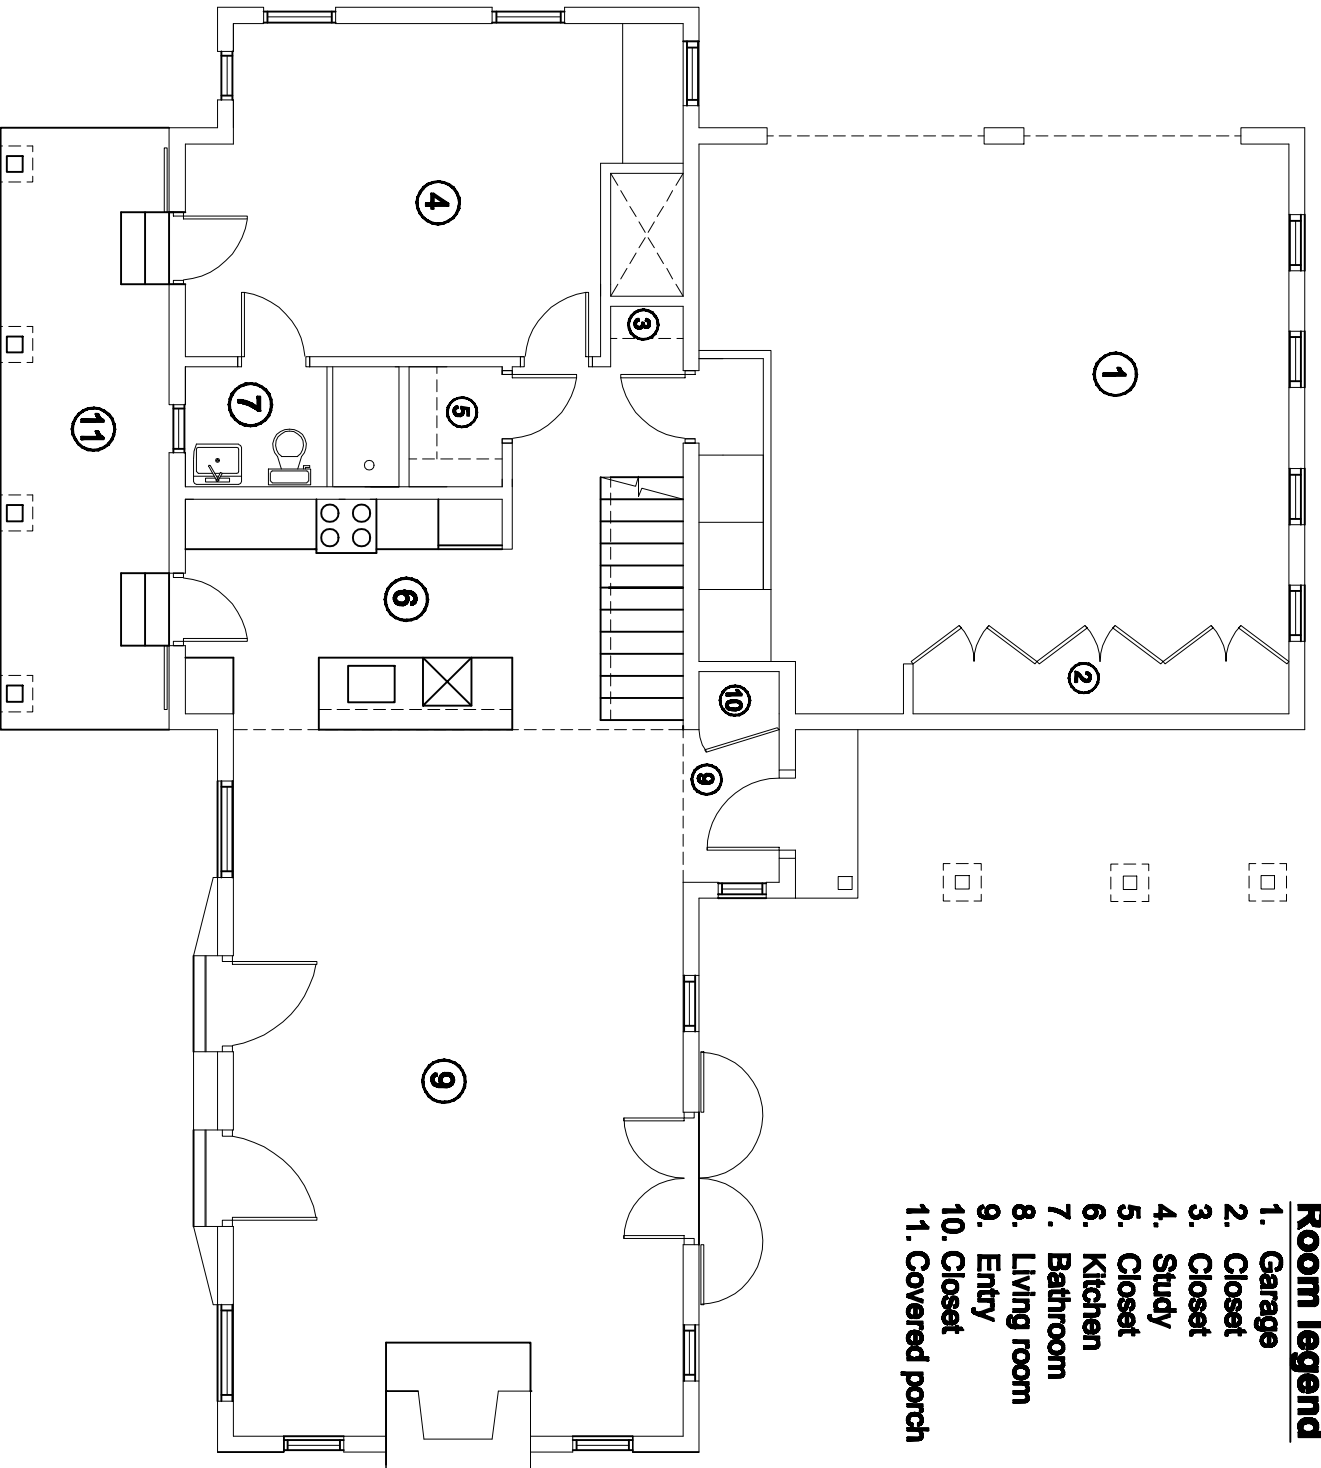

Roxbury Road - 1st floor plan